




FRONT ELEVATION



REAR ELEVATION

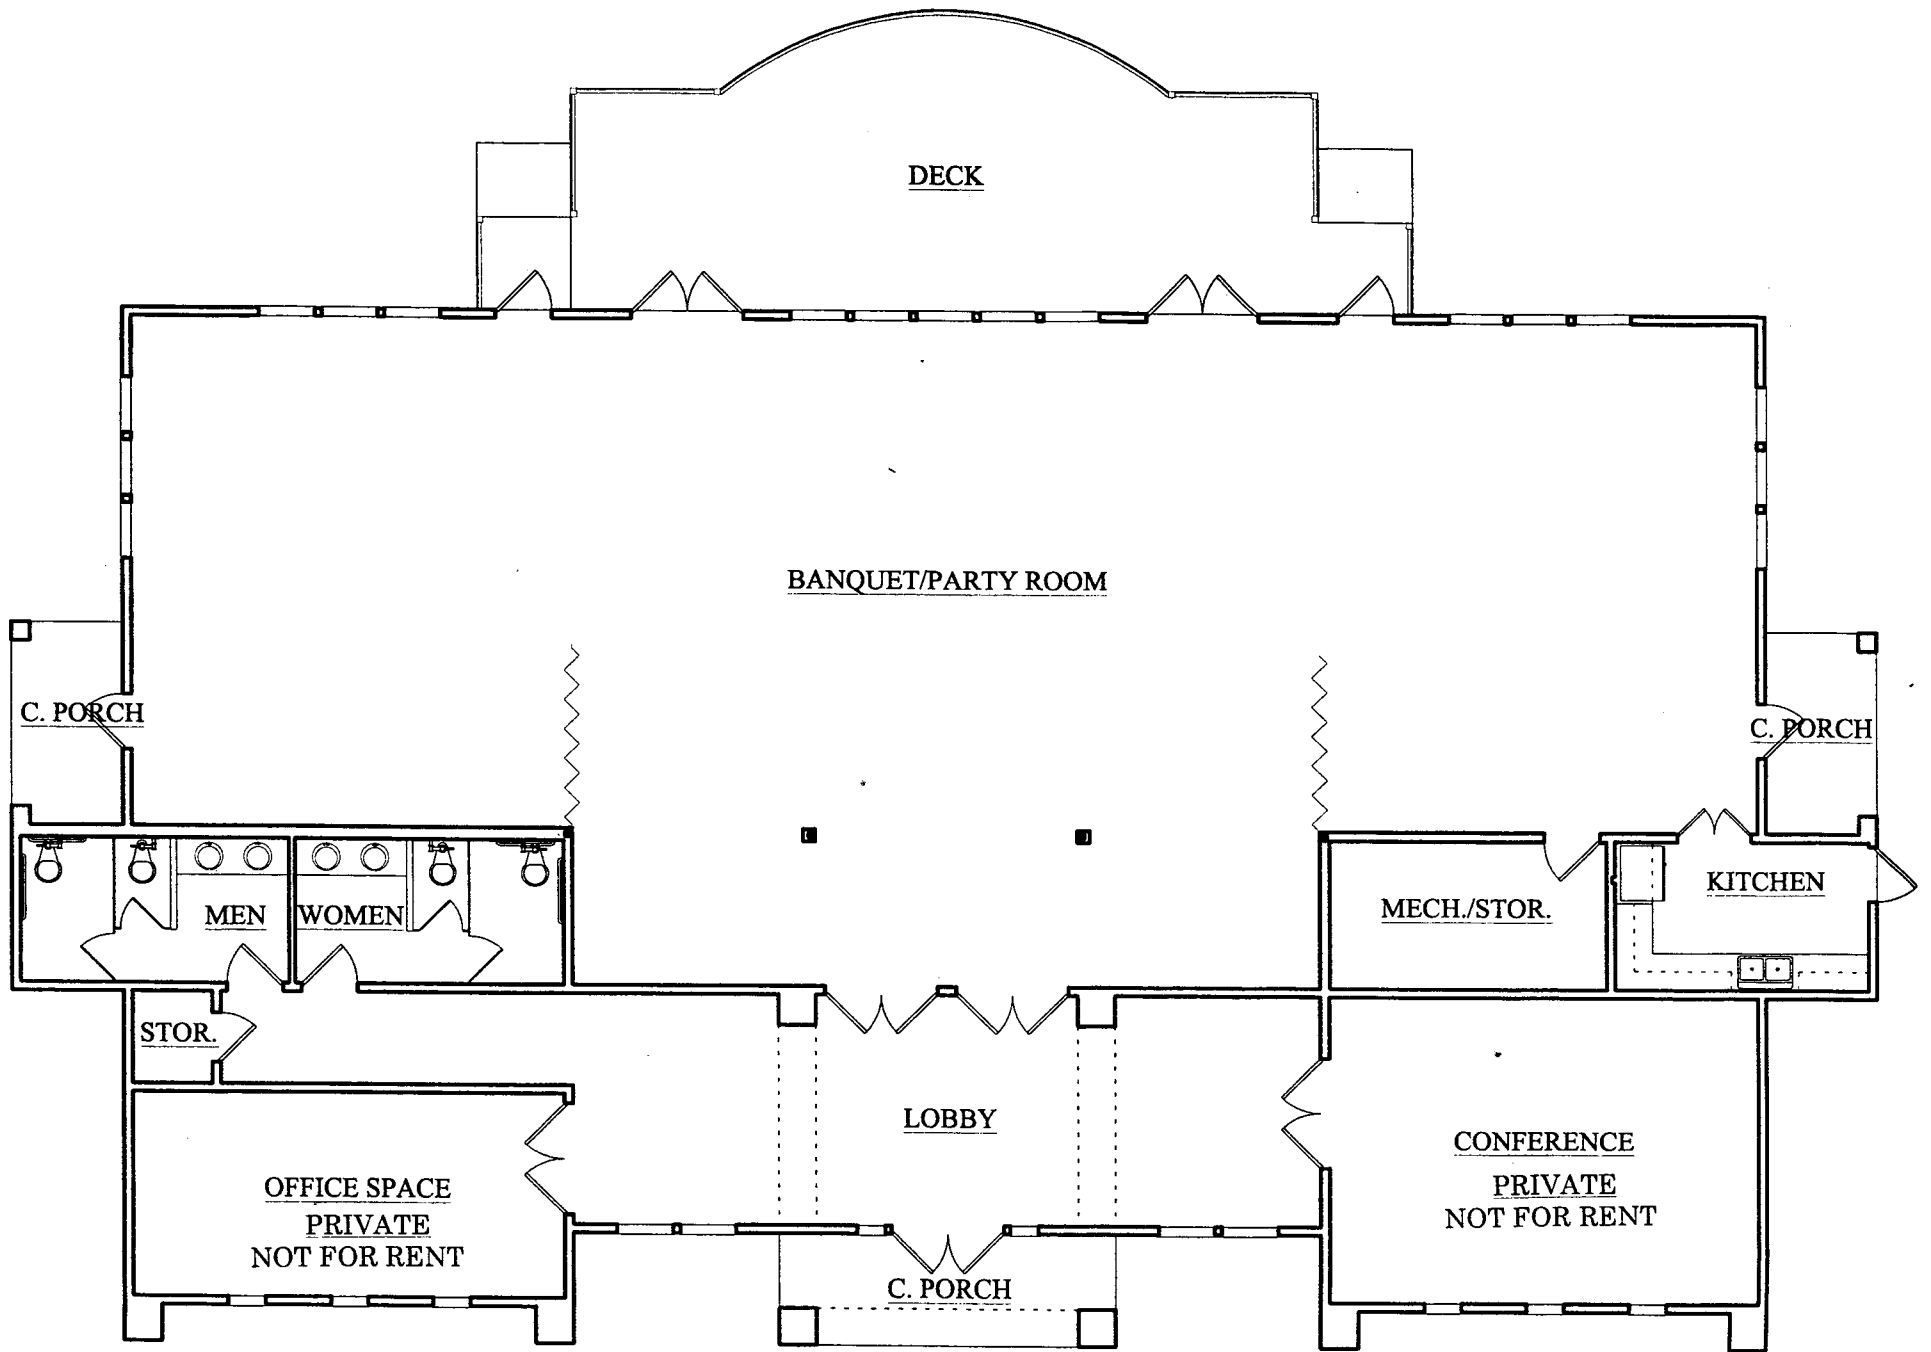

PLAN